


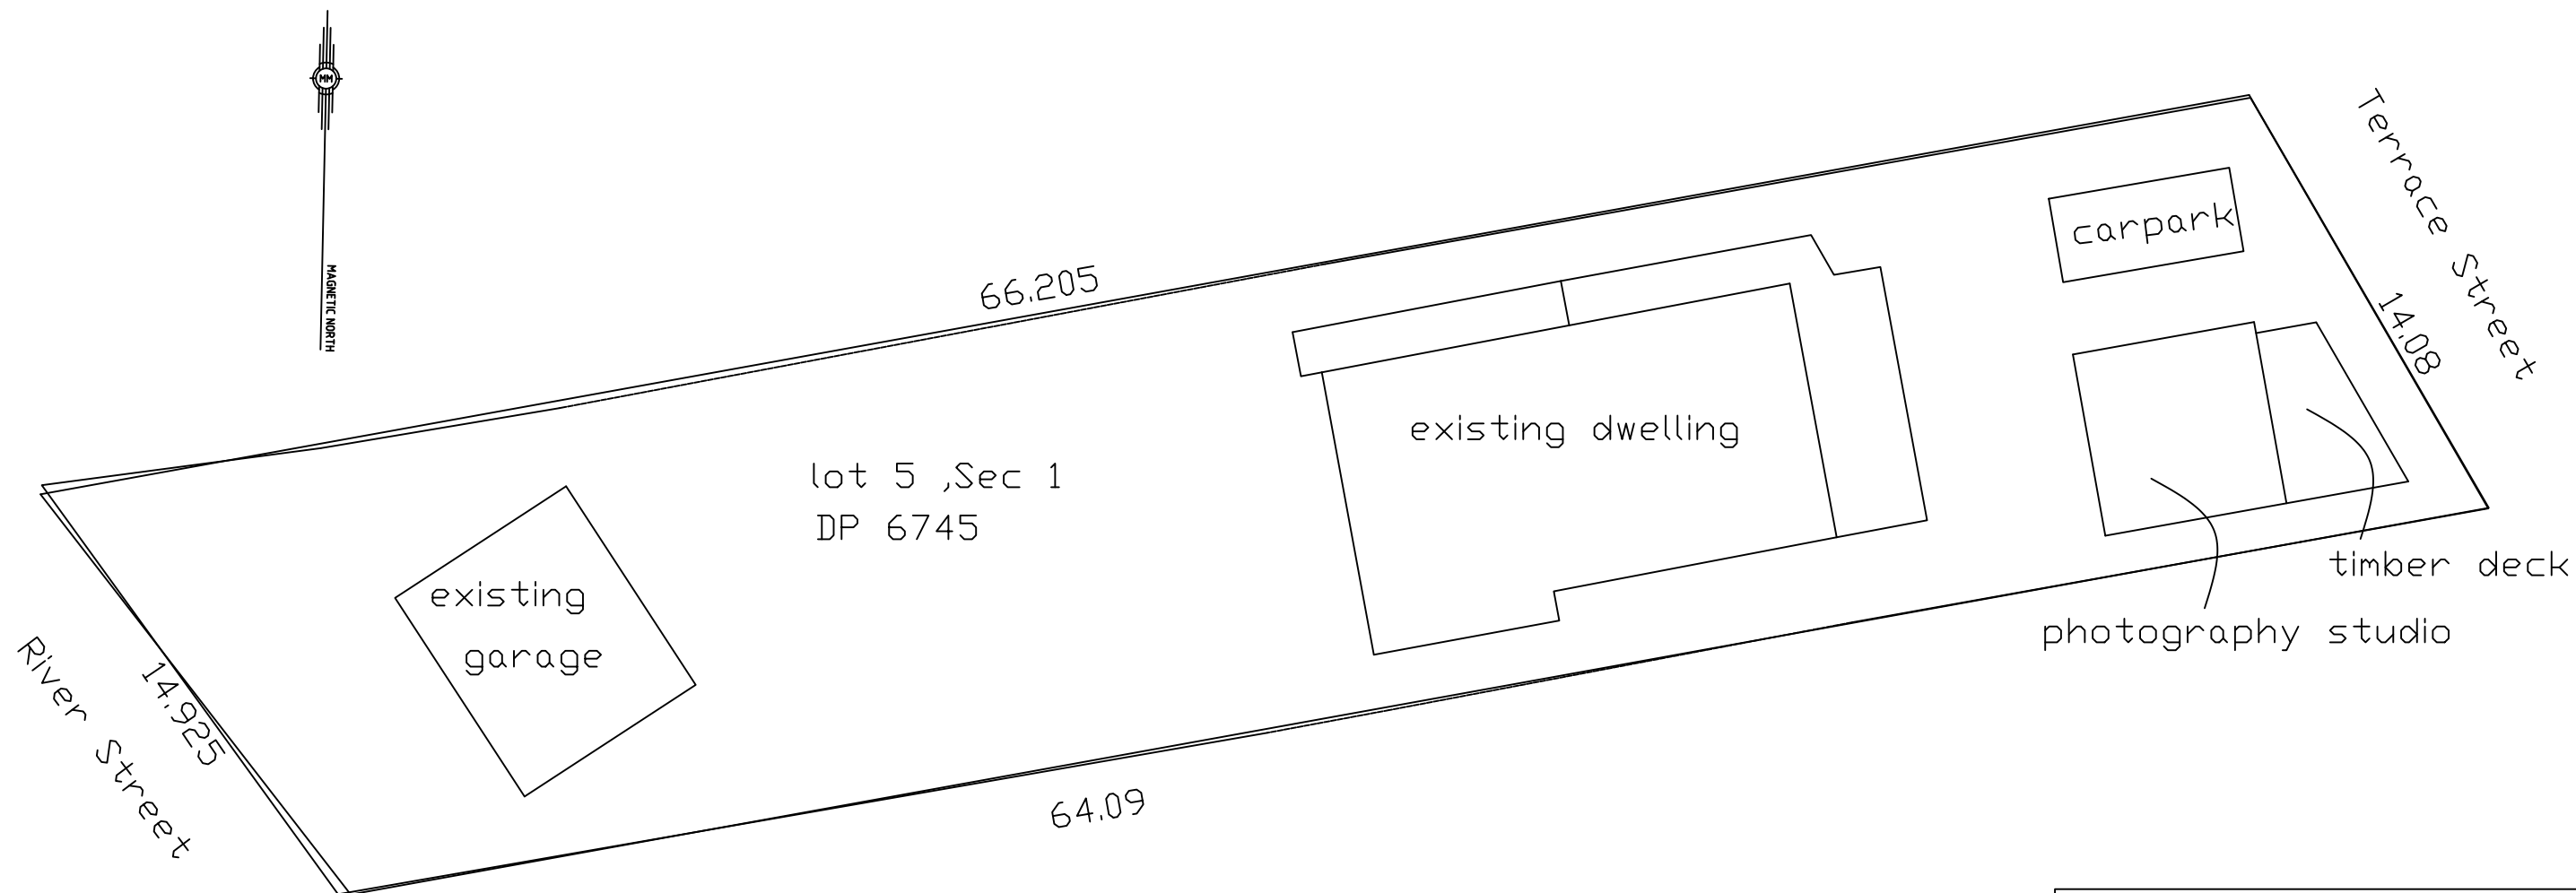

Client: O Tuckwell
 Location: 44 River St ,New Brighton
 Job: proposed use of existing studio
 Job No: 26/24 Dwg. No 1
 Dwg: Proposed SITE PLAN
 Scale: 1:200 Drawn by: D.Lawrence
 Date: November 26 ,2024
 Checked by: D.Lawrence

Byron Energy Efficient Design & Drafting




13 Shelley Drive
 Byron Bay. 2481



0423 531 448

davelawrence28.dl@gmail.com

South

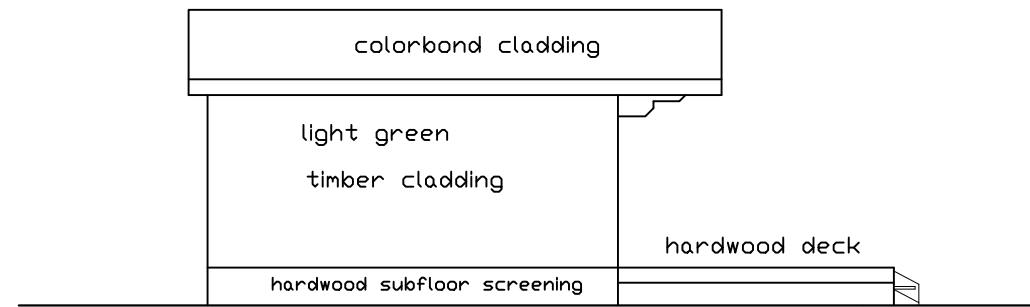


North

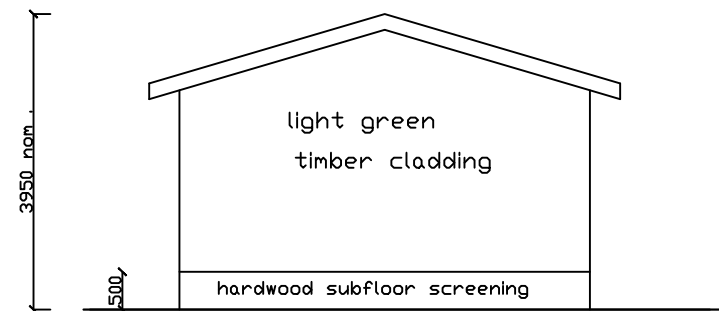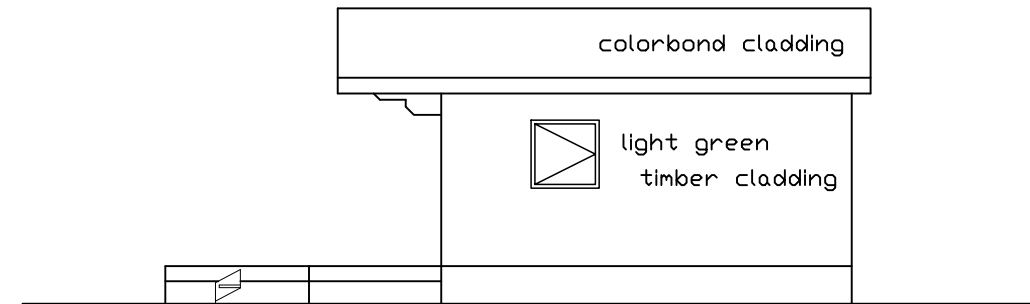

West


single skin cladding between posts
45 tk nordic spruce cladding

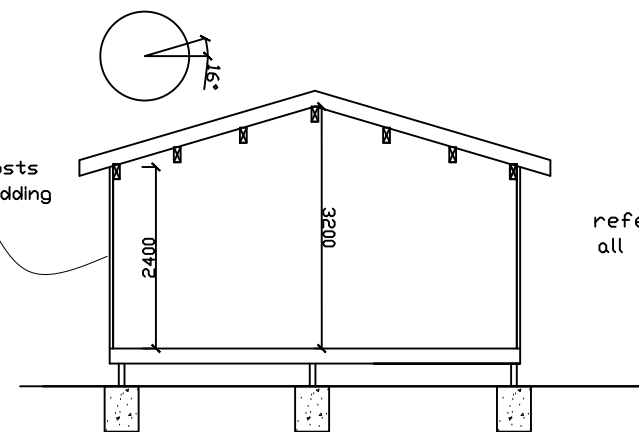

A-A


refer to Omega Project Services details for
all construction details

A

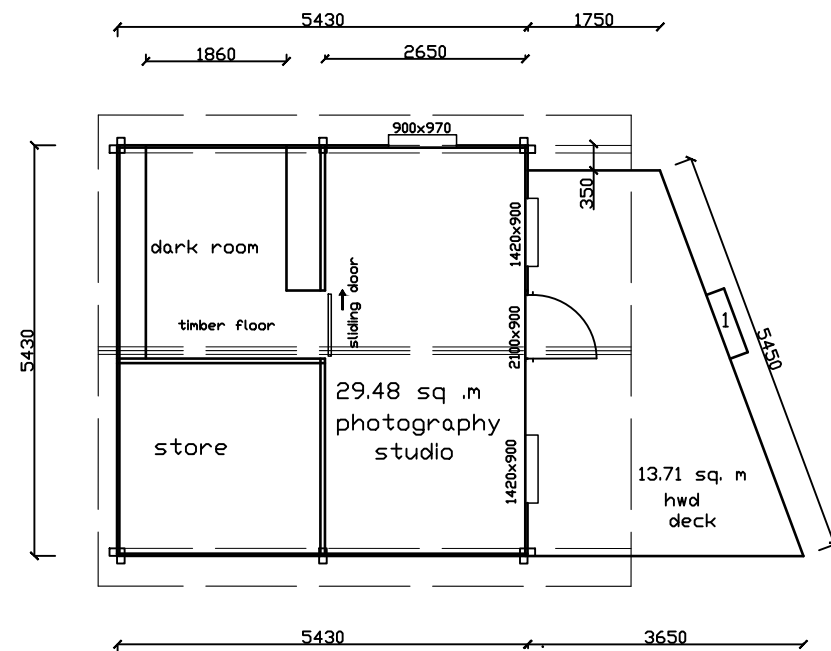

Photography Studio
Floor Plan

East

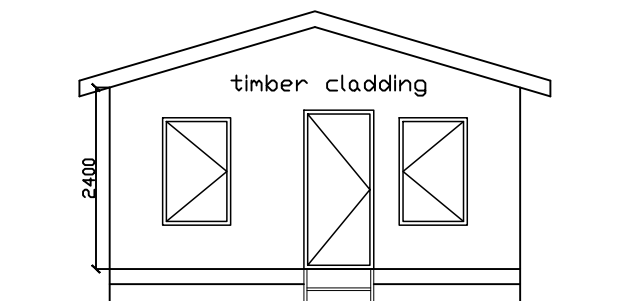

Client: O Tuckwell
Location: 44 River St ,New Brighton
Job: proposed use of existing studio
Job No: 26/24 Dwg. No 2
Dwg: Floor plan and Elevations
Scale: 1: 200 Drawn by: D.Lawrence
Date: November 27 , 2024
Checked by: D.Lawrence

Byron Energy Efficient Design & Drafting



13 Shelley Drive
Byron Bay. 2481

0423 531 448

davelawrence28.dl@gmail.com