


ELEVATION

SECTION 1

General Notes:

Drawing scales true at Scale as shown.
Dimensions are in millimetres.
Chainages and reduced levels are in metres.
Reduced levels are related to local height datum.

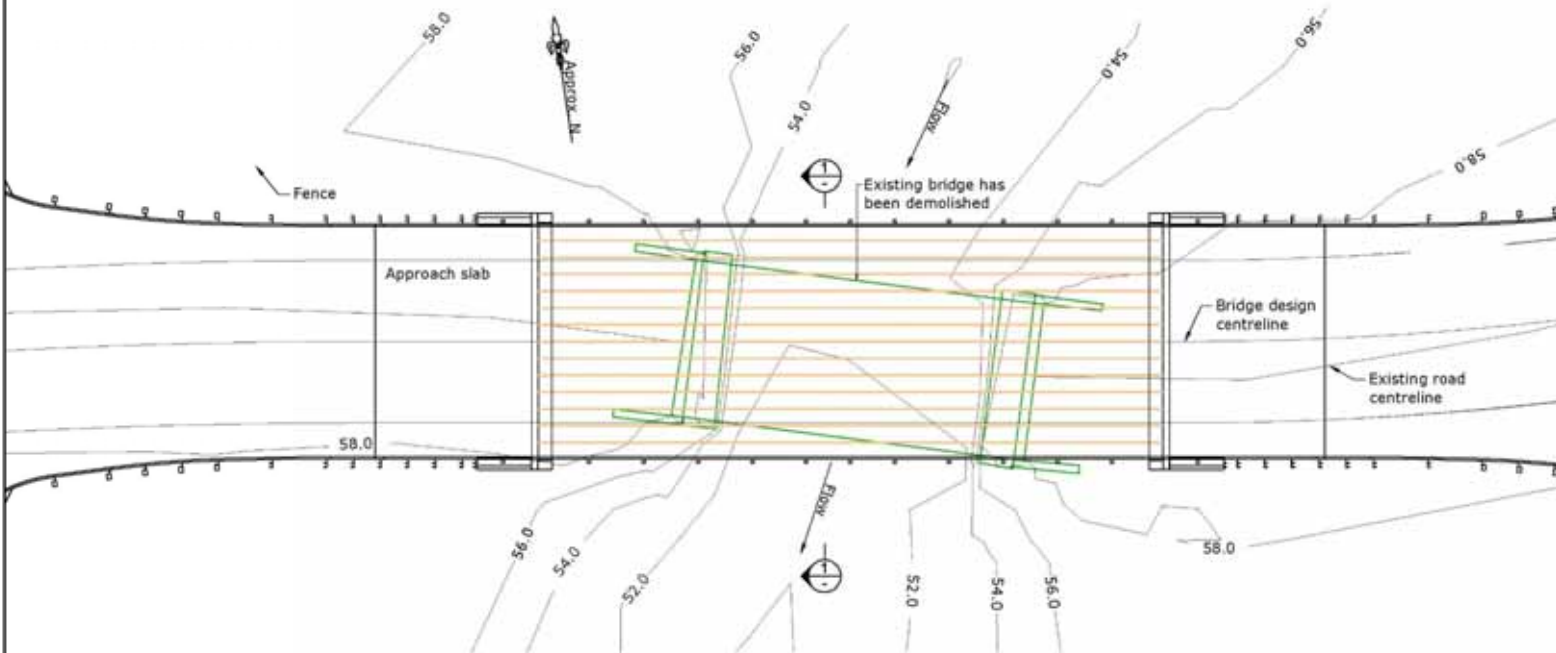

PLAN

1	CONCEPT FOR APPROVAL	JDL	16/06/08
Rev	DESCRIPTION	AUTH	DATE



Byron Shire Council

PO Box 229
Mullumbidgee
NSW 2482

DESIGNED:
DRAWN:

APPROVAL:

BYRON SHIRE COUNCIL
BRIDGE OVER OPOSSUM CREEK
2.5 km WEST OF PACIFIC HWY
GENERAL ARRANGEMENT

JOB NUMBER
1585

DOCUMENT NUMBER

SHEET:
1