




20mm OR 25mm TAPPING TO ANY SIZE MAIN

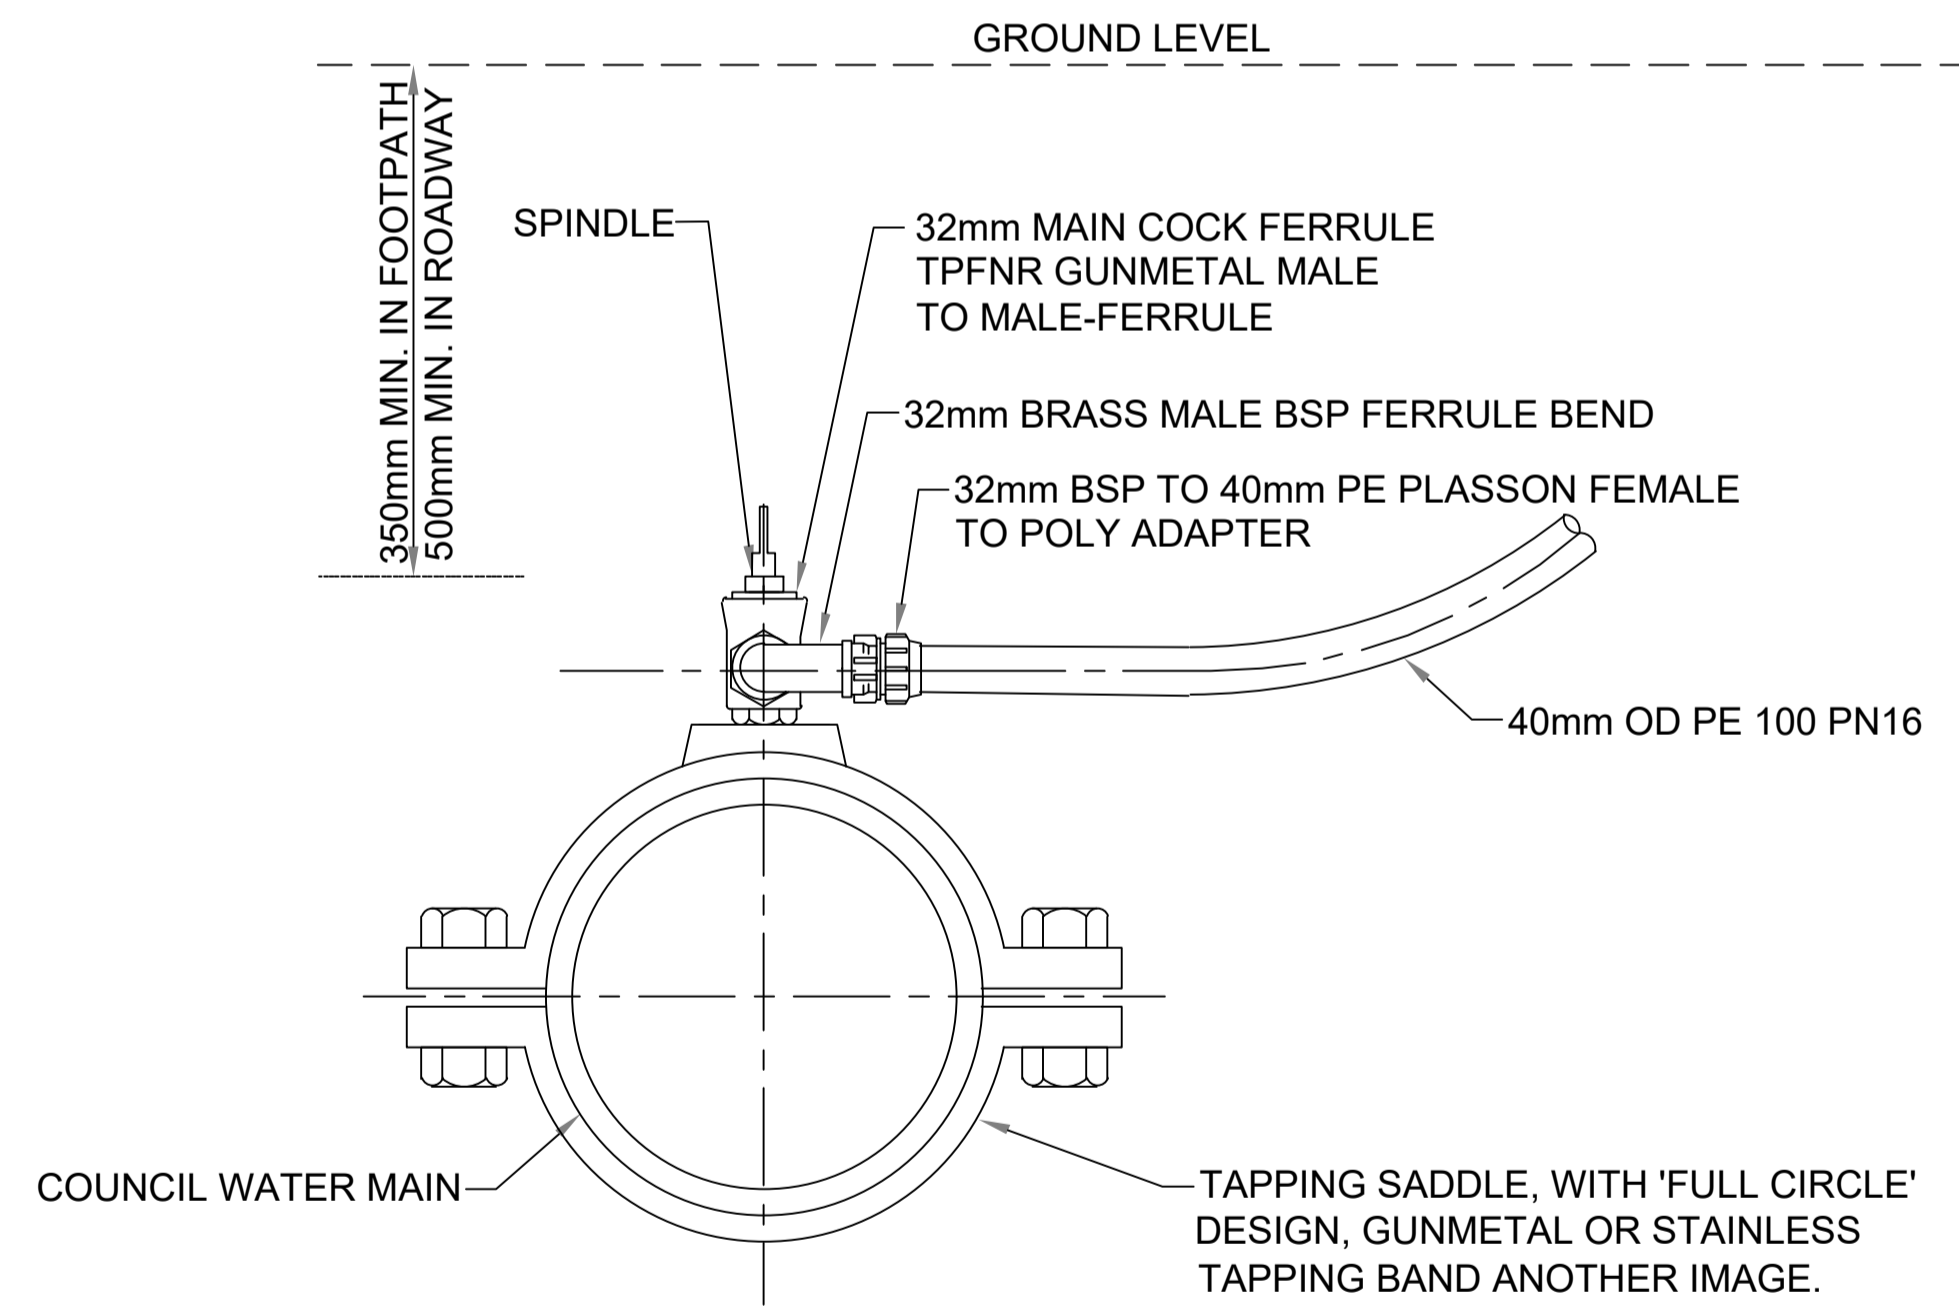

32mm TAPPING TO ANY SIZE MAIN

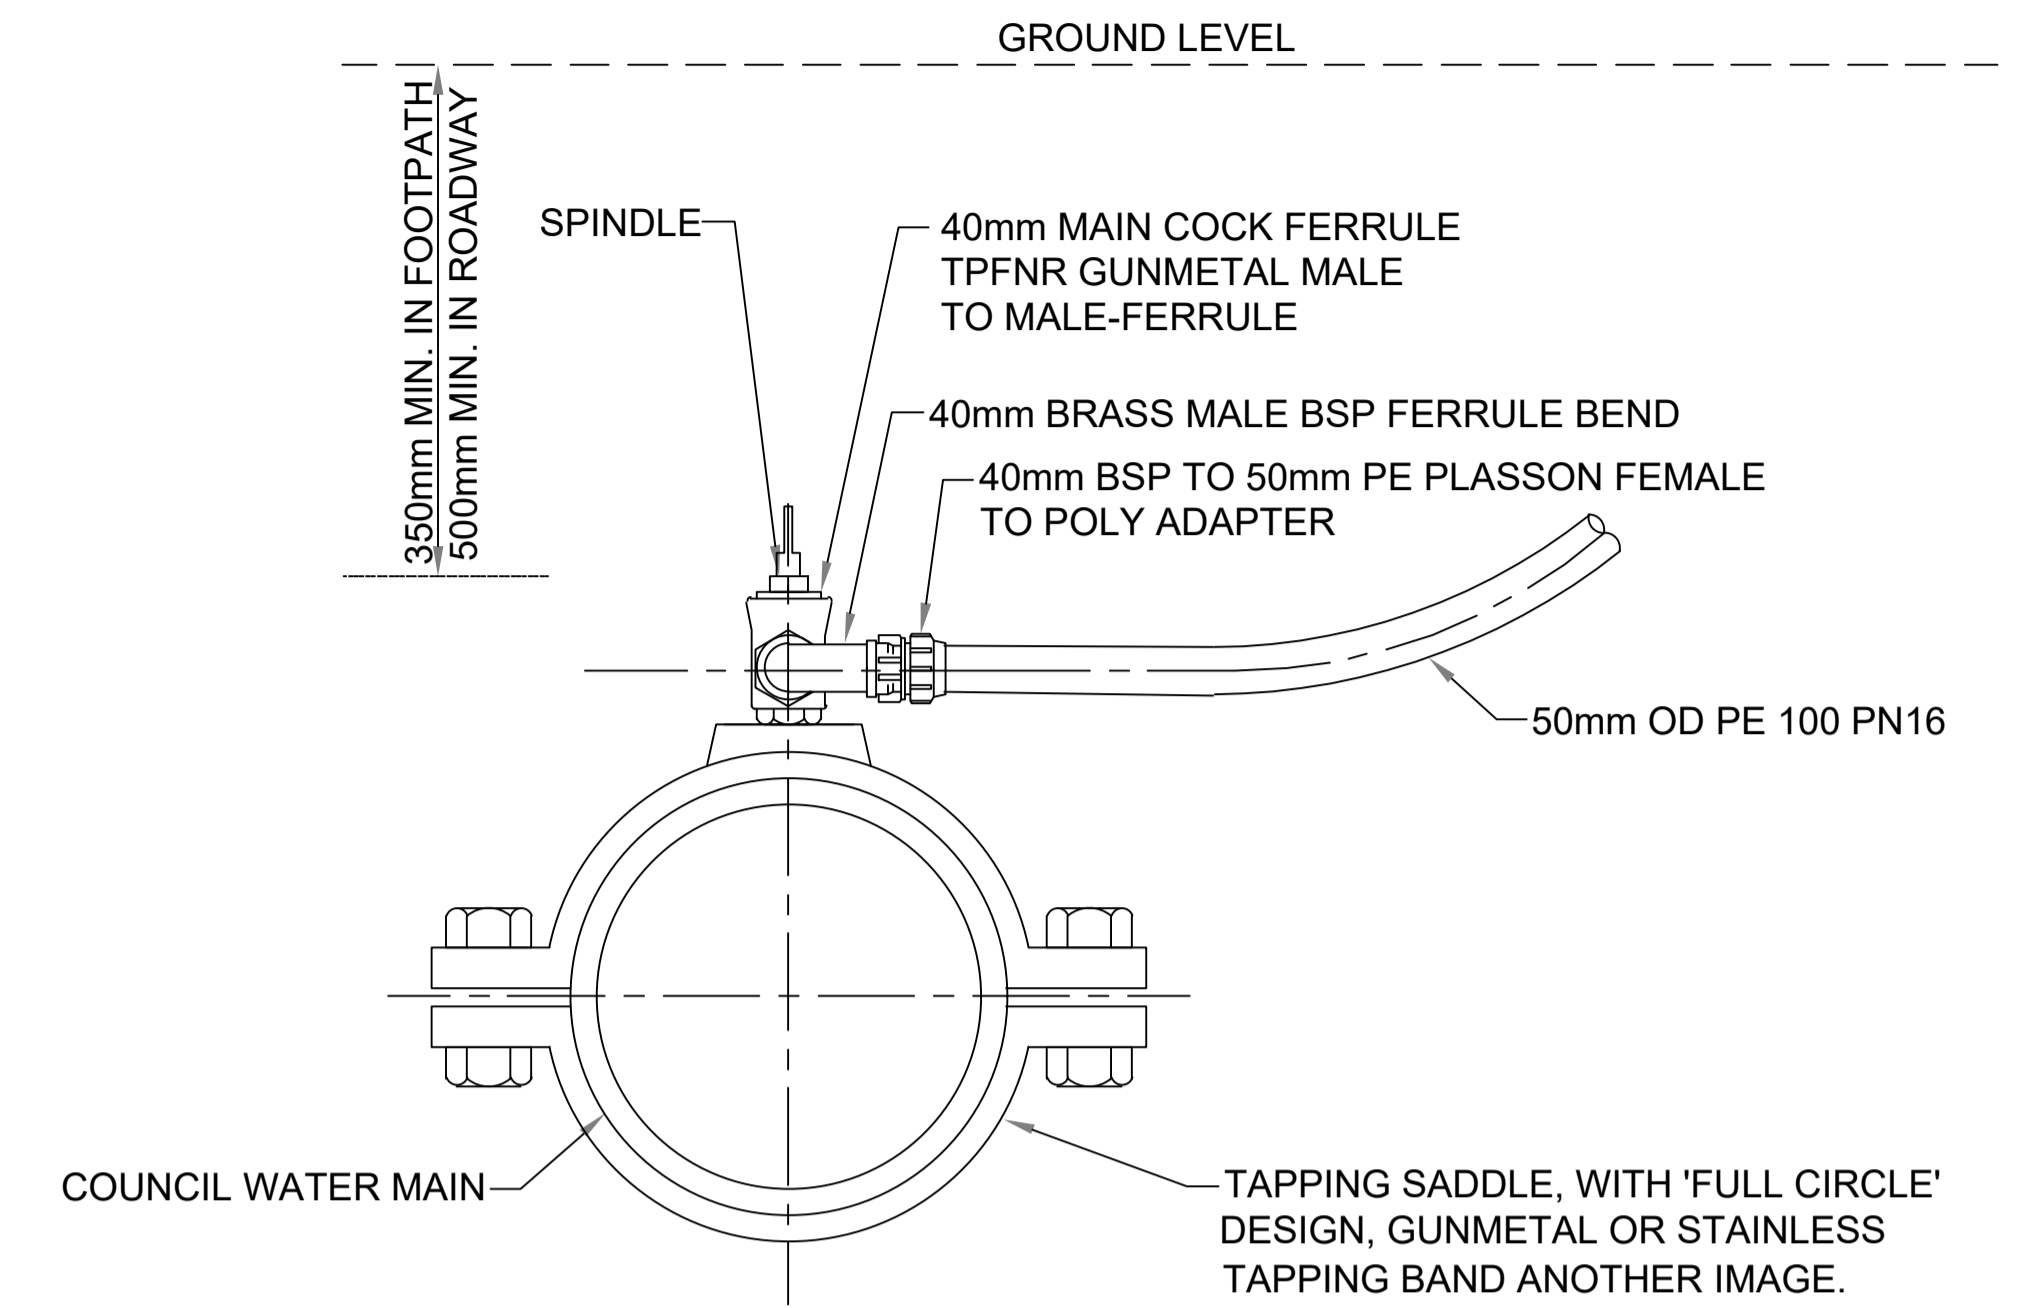

40mm TAPPING TO ANY SIZE MAIN

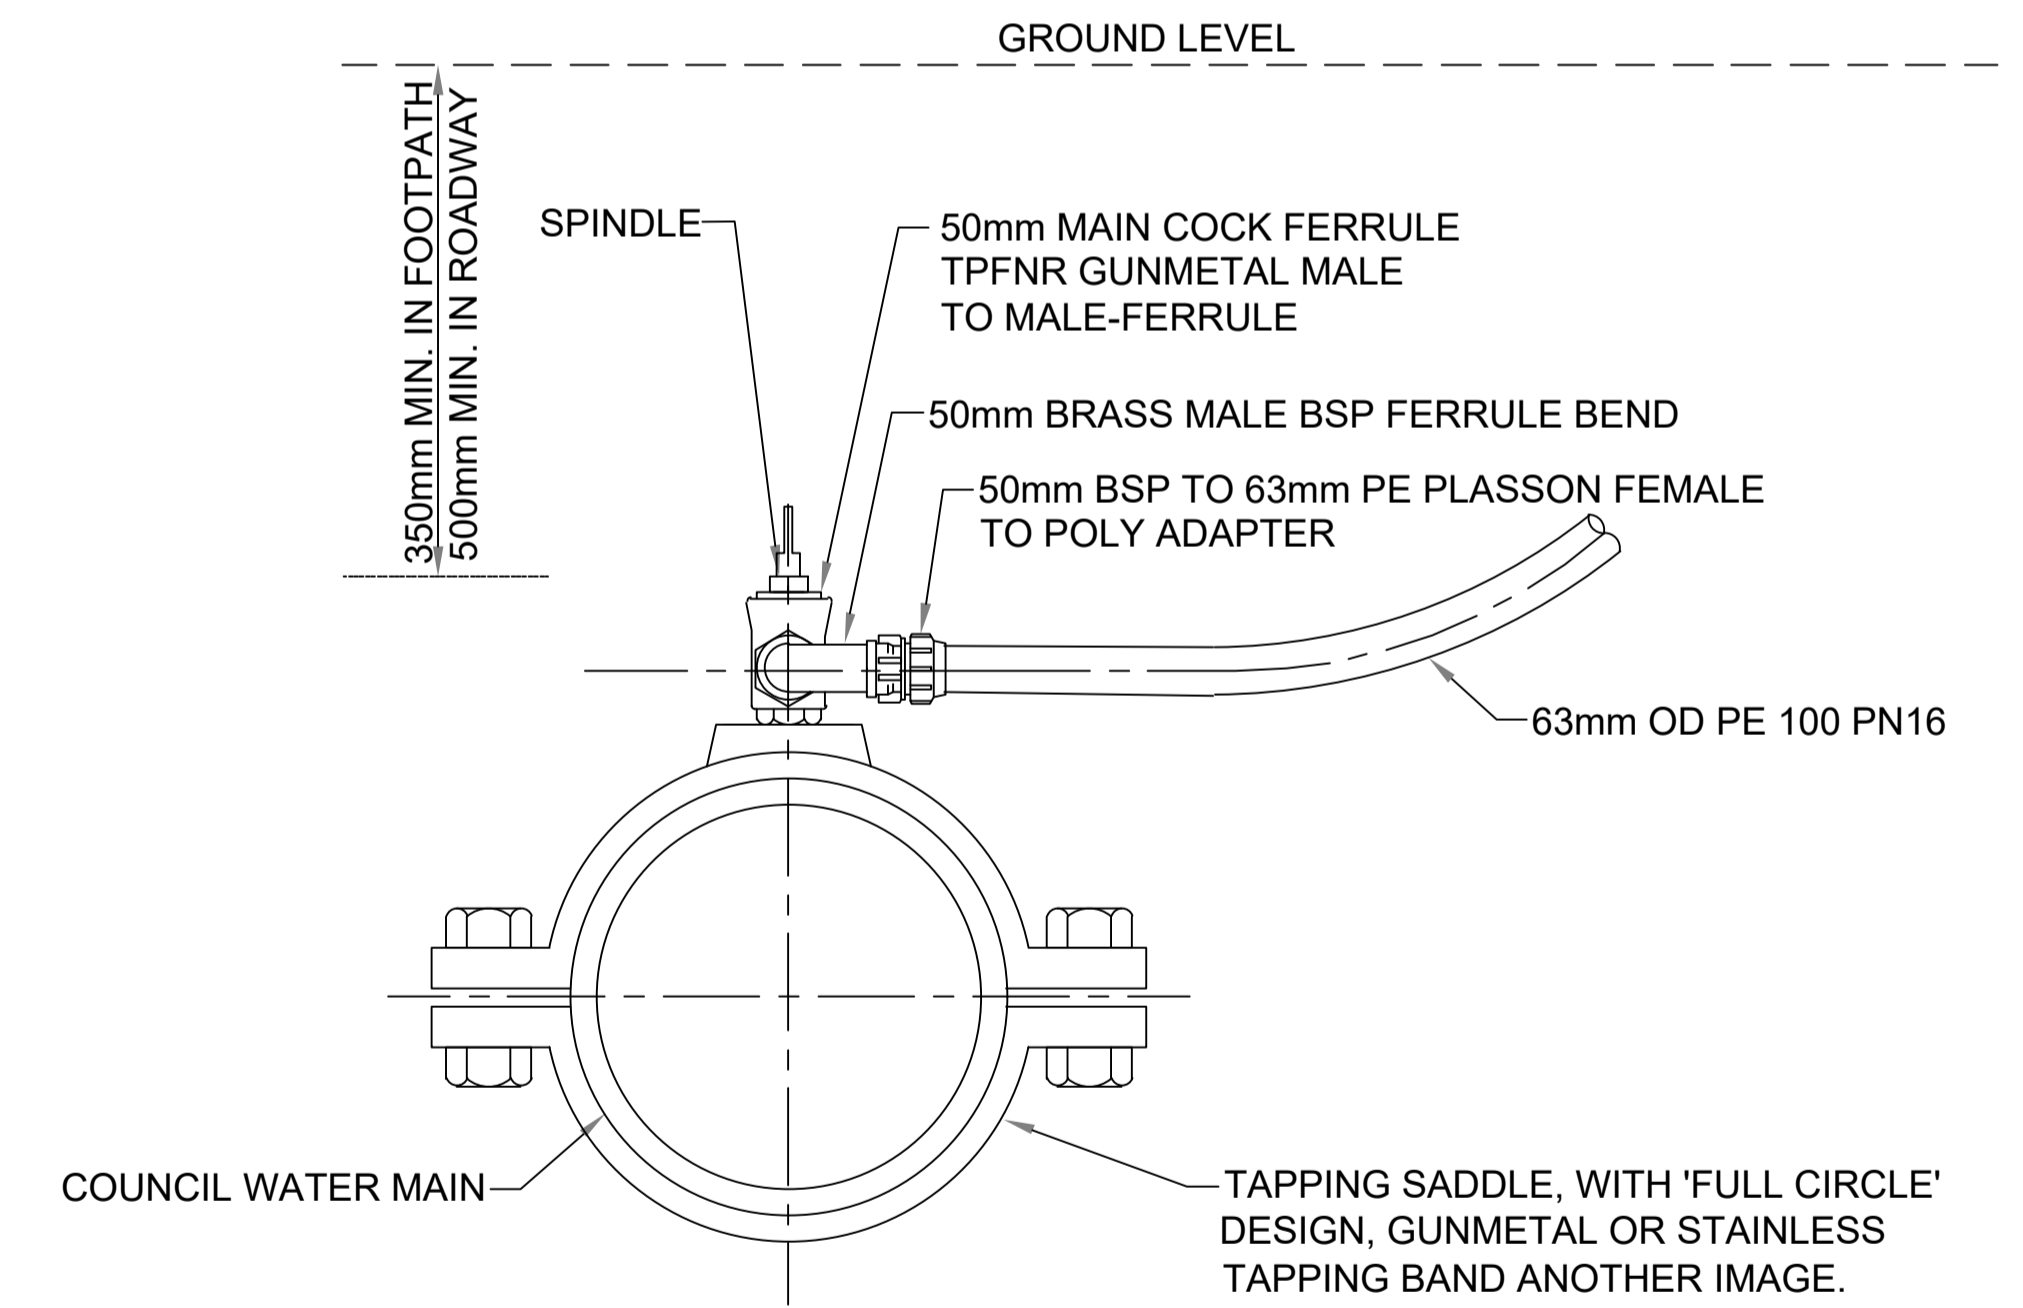

50mm TAPPING TO ANY SIZE MAIN

NOTES
1. REFER S.D. 100 FOR LAYOUT DETAILS.

A	ORIGINAL ISSUE	J.S.	03.2023
ISSUE	AMENDMENT DETAILS	INITIALS	DATE



DESIGN UNIT

COUNCIL OFFICES
70-90 STATION STREET
MULLUMBIMBY,
NEW SOUTH WALES 2482

PHONE 02 6626 7000
FAX 02 6684 3018
WEBSITE www.byron.nsw.gov.au

DESIGN ENGINEER	JASON STANLEY DATE 01.03.23
DRAWN	ENGINEERING & OPERATIONS DESIGN UNIT
SCALE	NOT TO SCALE

PROJECT:	WATER SUPPLY STANDARDS
PLAN TITLE:	PROPERTY SERVICES CONNECTION TO PRESSURISED MAIN

DRAWING NUMBER:	BSC. 103
	MARCH 2023

